

(C), 2007 SUN EDISON, LLC AND ITS

12500 BALTIMORE AVE. BELTSVILLE, MD 20705 (443) 909-7200

FUSS&O'NEILL

78 INTERSTATE DRIVE WEST SPRINGFIELD, MA 01089 800.286.2469

S

PROJECT NUMBER:

SITE LAYOUT

PLAN

ORIGINAL SIZE 24"X36" SHEET SIZE ARCH "D"

0 ½" 1"


ORIGINAL SEAL & SIGNATURE LC. THIS INFORMATION IS CONFIDENTIAL AND IS TO BE USED ONLY IN CONNECTION WITH WORK DESCRIBED BY SUNEDISON, LLC. NO PART IS TO BE DISCLOSED TO OTHERS WITHOUT WRITTEN ERMISSION FROM SUNEDISON, LLC.

DATE: 10/21/2014 DRAWN BY: ATB ENGINEER: ATB APPROVED BY: XXX

REVISION

\triangle	REVISED PER GRAFTON PLANNING BOARD COMMENTS	10/24/ 2014
PRO	DJECT PHASE:	
SCA	ALE: 1"=30'	
SHI	EET NO.:	

LP-101

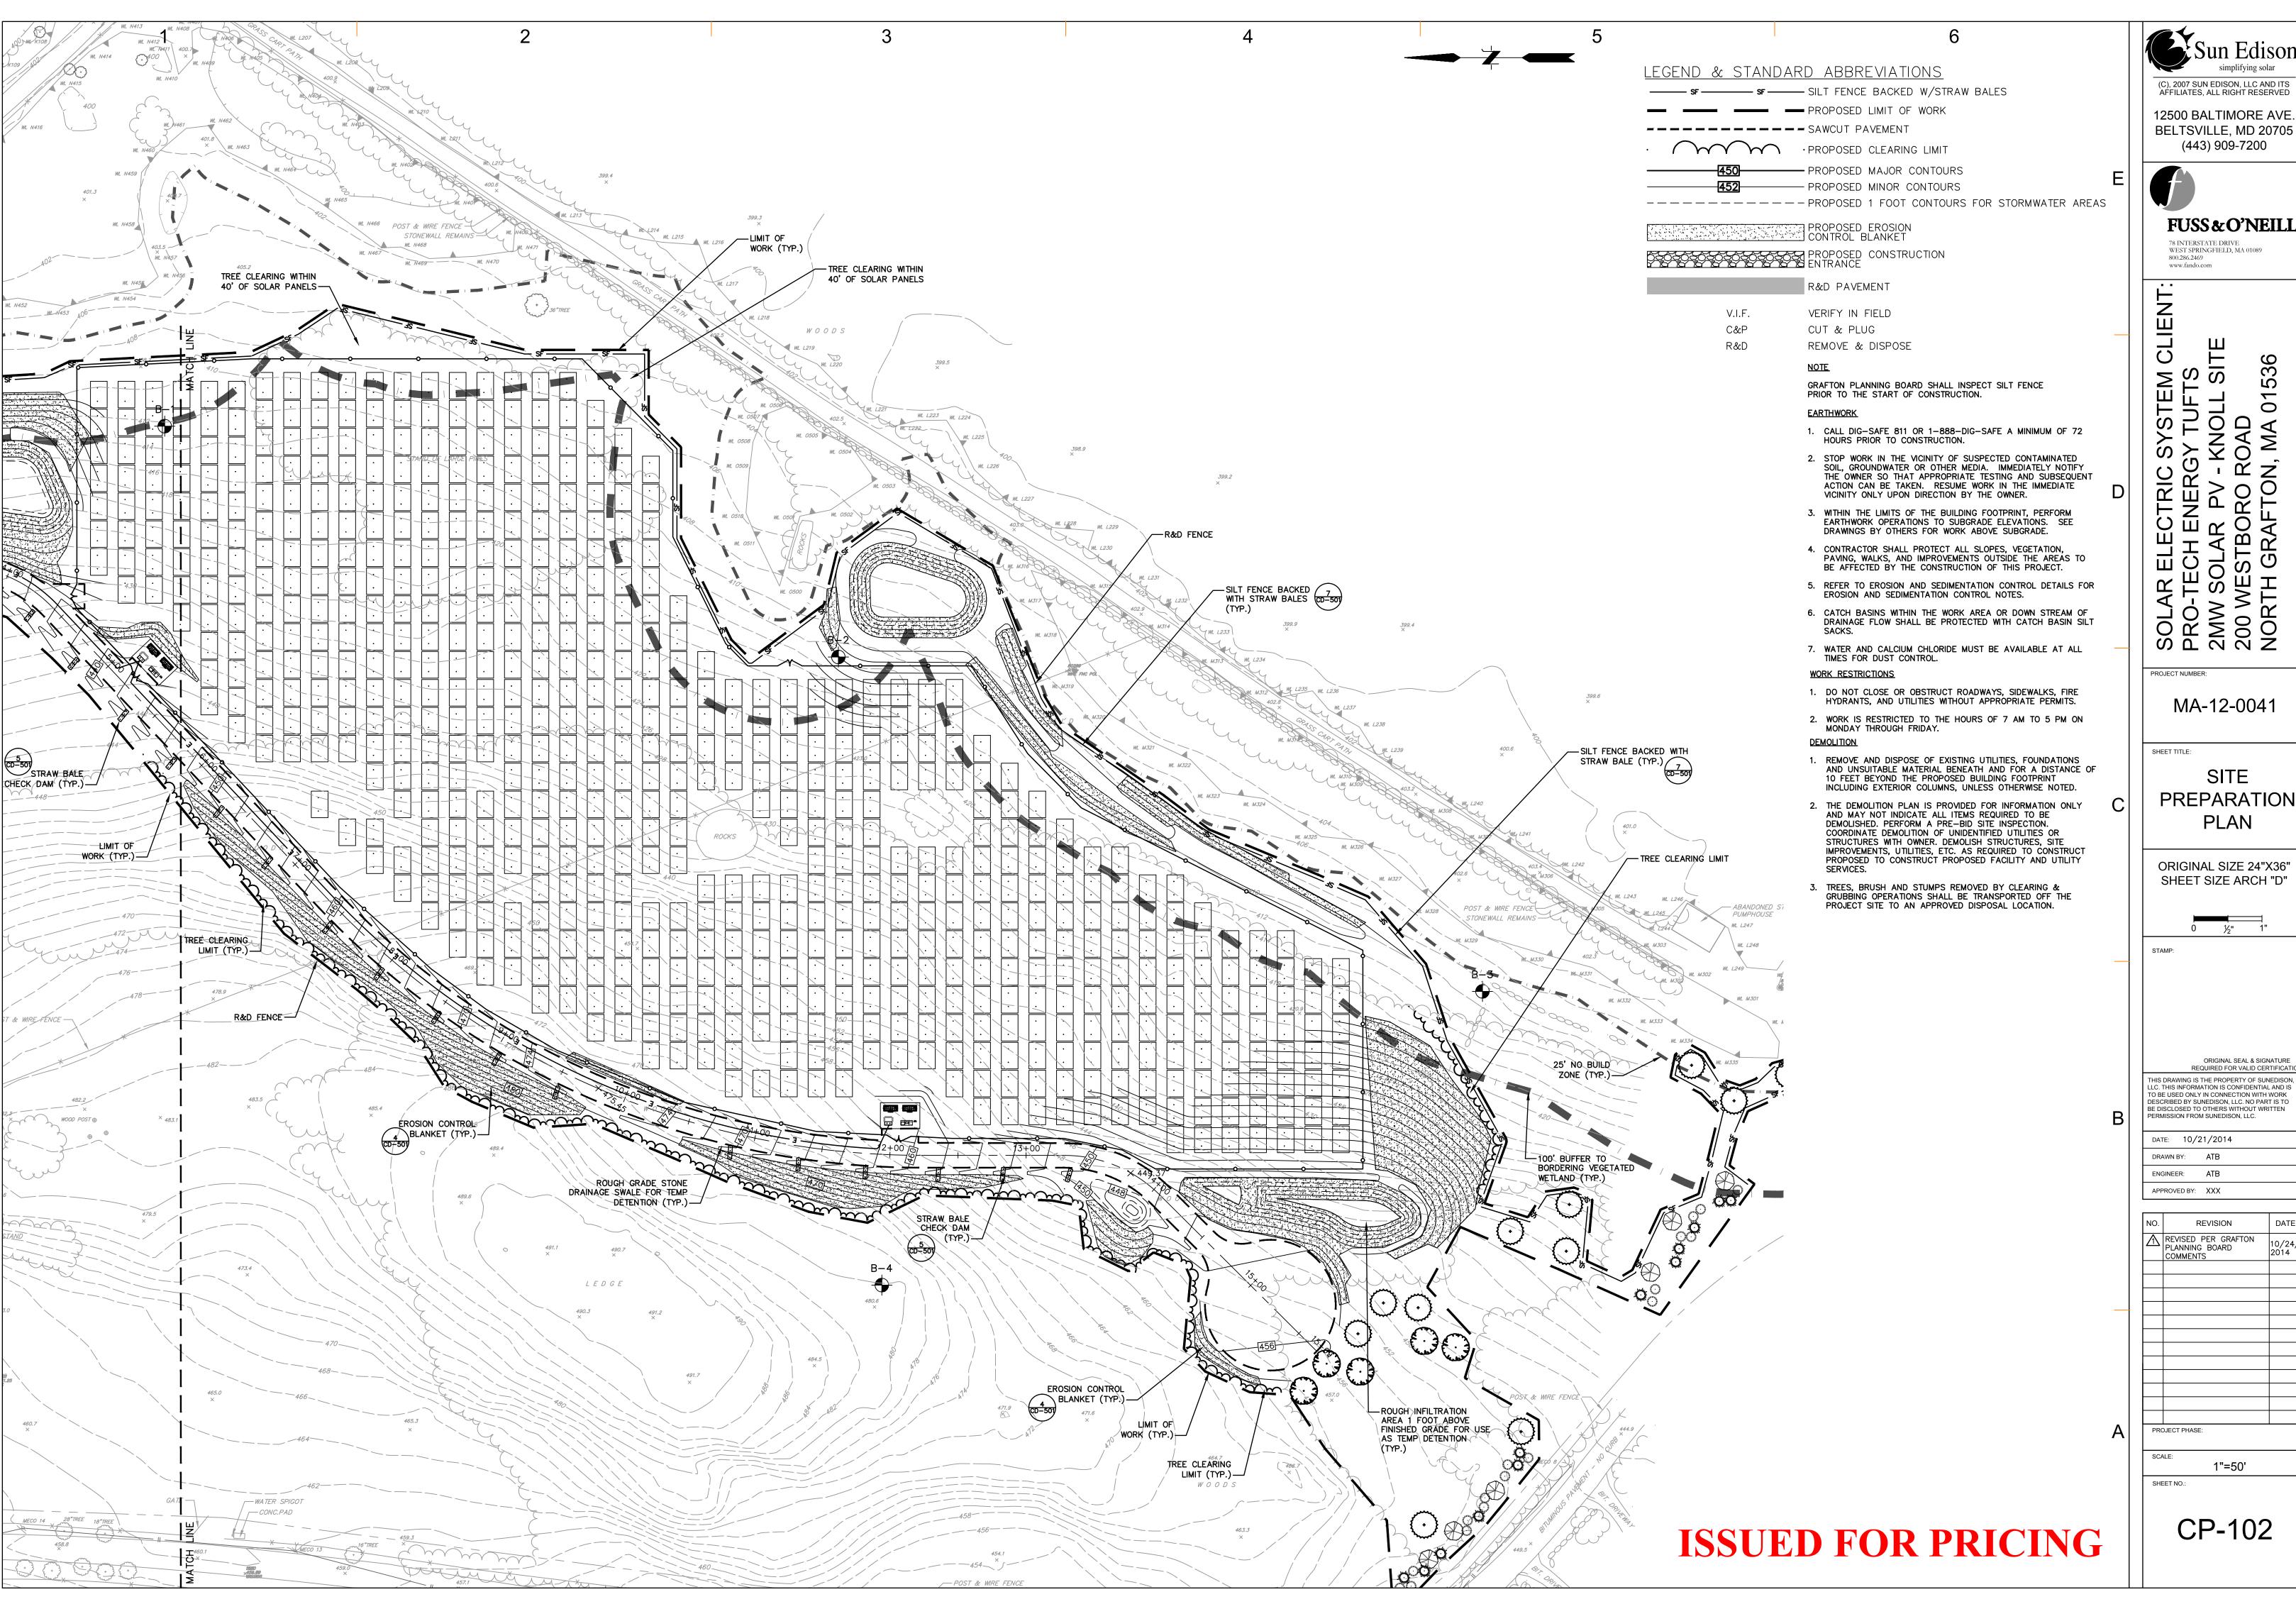

BELTSVILLE, MD 20705 (443) 909-7200

FUSS&O'NEILL

MA-12-0041

PREPARATION

ORIGINAL SIZE 24"X36" SHEET SIZE ARCH "D"

ORIGINAL SEAL & SIGNATURE LC. THIS INFORMATION IS CONFIDENTIAL AND IS TO BE USED ONLY IN CONNECTION WITH WORK DESCRIBED BY SUNEDISON, LLC. NO PART IS TO BE DISCLOSED TO OTHERS WITHOUT WRITTEN

